


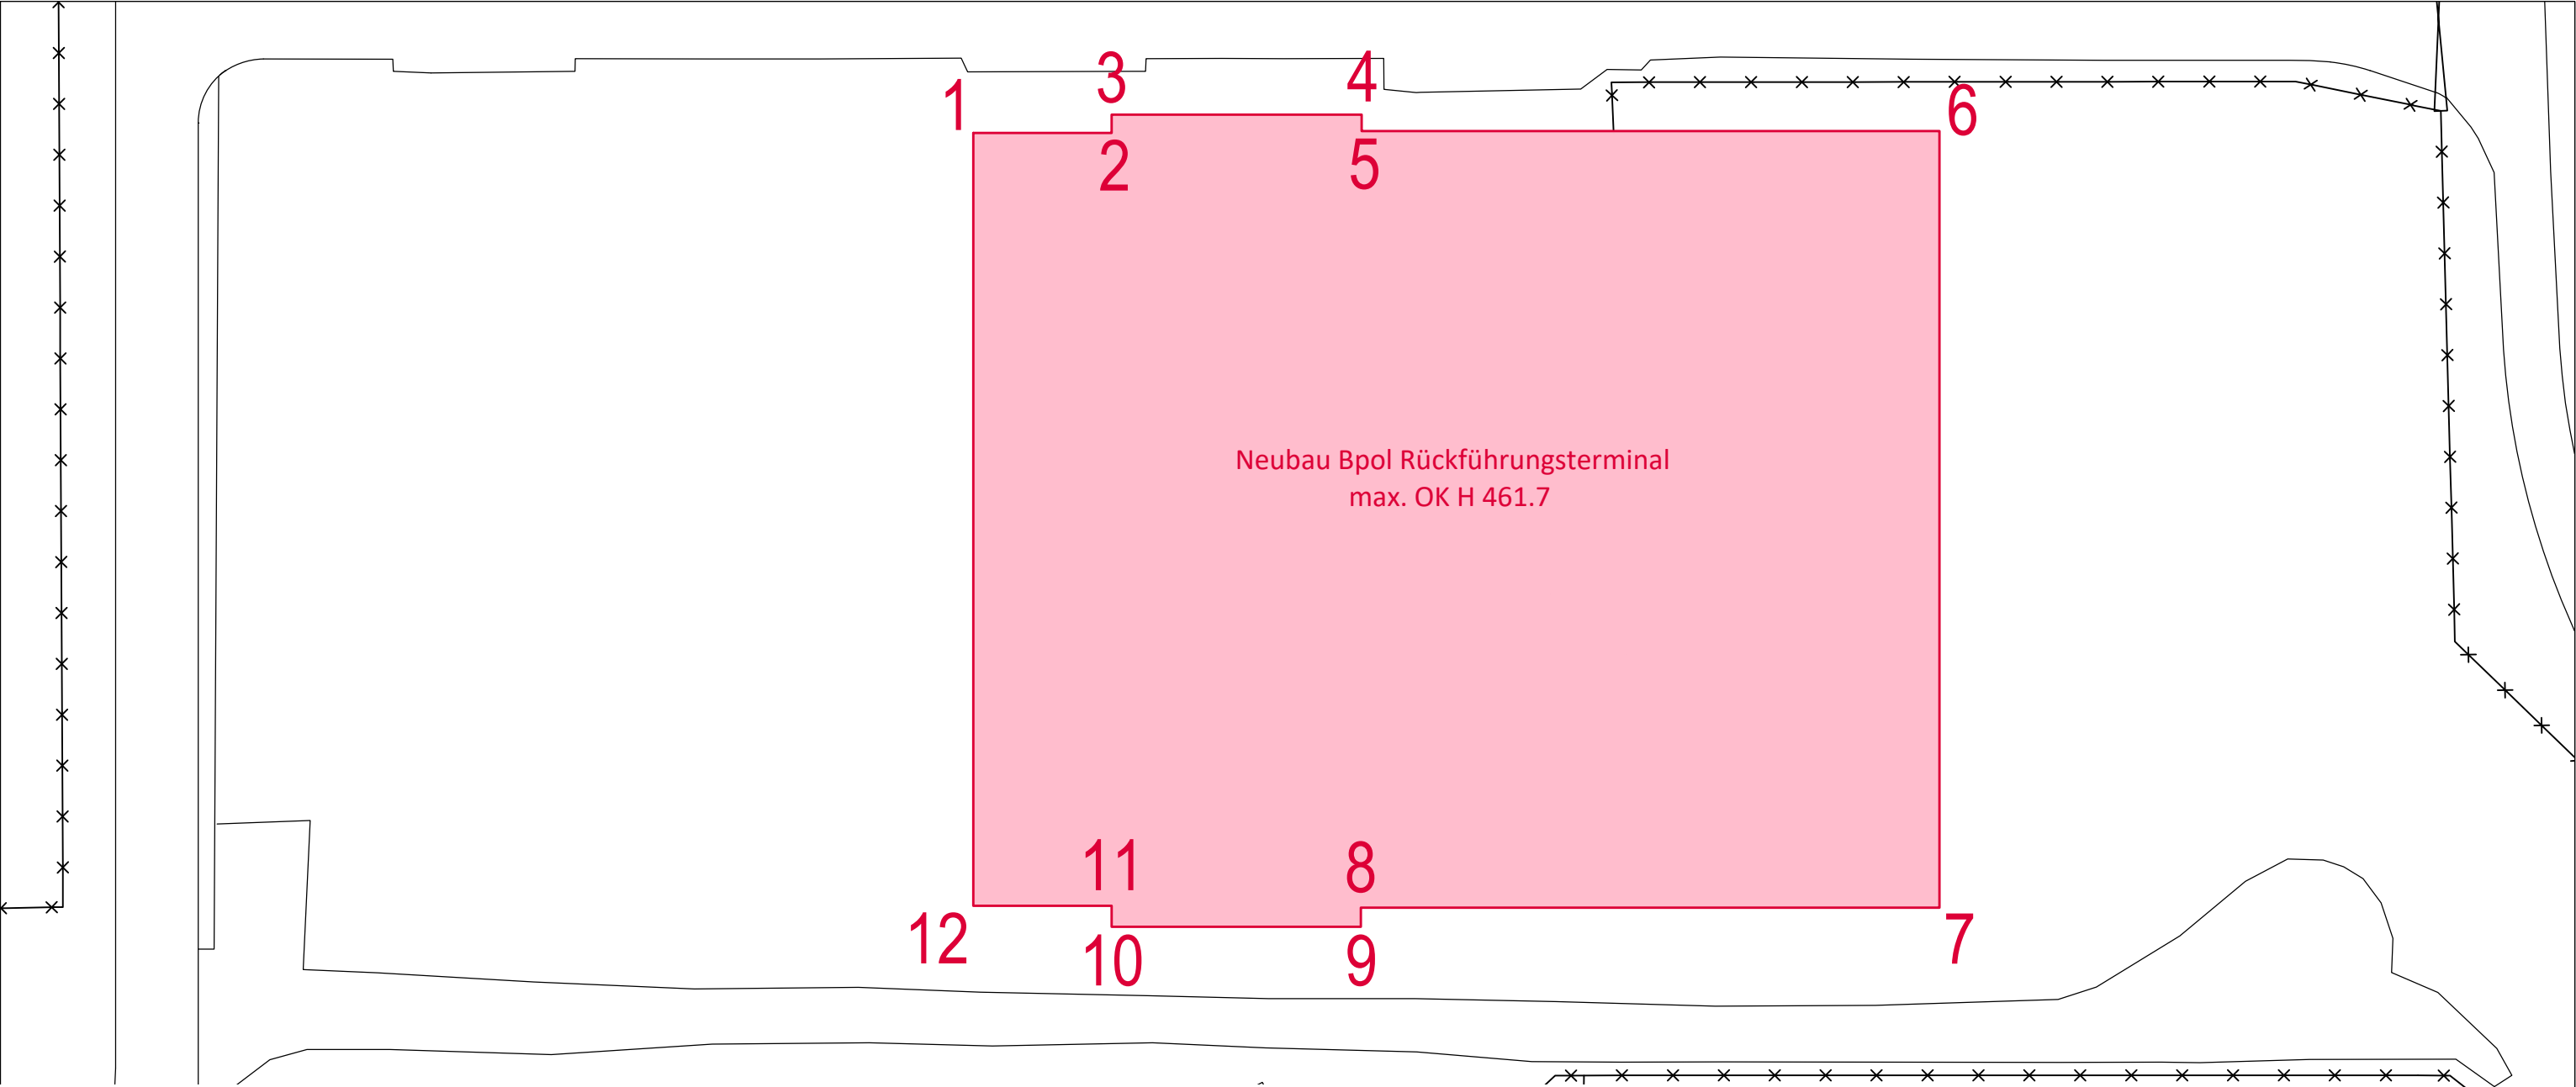

Koordinaten Neubau Rückführungsterminal

Punktnr.	Fläche	FMG_Y (Rechts)	FMG_X (Hoch)	Geländehöhe Bestand_OK	max. OK Neubau Rückführungsterminal	GK Y (Rechts)	GK X (Hoch)	ETRS-89-UTM-32 E	ETRS-89-UTM-32 N	ETRS-89(WGS 84) N	ETRS-89(WGS 84) E	ETRS-89(WGS 84) N Dezimal	ETRS-89(WGS 84) E Dezimal
1	Neubau Rückführungsterminal	12543,66	5733,77	448,7	461.7	4481730,19	5357799,80	32703856,09	5359729,62	48° 21' 28.0853"	11° 45' 07.2913"	48,35780146	11,75202537
2	Neubau Rückführungsterminal	12554,54	5733,77	448,7	461.7	4481741,01	5357801,01	32703866,84	5359731,26	48° 21' 28.1258"	11° 45' 07.8163"	48,35781272	11,75217120
3	Neubau Rückführungsterminal	12554,54	5735,22	448,7	461.7	4481740,84	5357802,46	32703866,63	5359732,70	48° 21' 28.1725"	11° 45' 07.8082"	48,35782570	11,75216894
4	Neubau Rückführungsterminal	12574,20	5735,22	448,7	461.7	4481760,38	5357804,66	32703886,07	5359735,66	48° 21' 28.2458"	11° 45' 08.7571"	48,35784605	11,75243253
5	Neubau Rückführungsterminal	12574,20	5733,92	448,7	461.7	4481760,53	5357803,37	32703886,26	5359734,37	48° 21' 28.2040"	11° 45' 08.7644"	48,35783445	11,75243455
6	Neubau Rückführungsterminal	12619,64	5733,92	448,7	461.7	4481805,68	5357808,45	32703931,18	5359741,22	48° 21' 28.3733"	11° 45' 10.9566"	48,35788147	11,75304351
7	Neubau Rückführungsterminal	12619,64	5672,82	448,7	461.7	4481812,51	5357747,74	32703940,39	5359680,82	48° 21' 26.4085"	11° 45' 11.2982"	48,35733571	11,75313838
8	Neubau Rückführungsterminal	12574,14	5672,82	448,7	461.7	4481767,31	5357742,65	32703895,41	5359673,96	48° 21' 26.2391"	11° 45' 09.1031"	48,35728863	11,75252863
9	Neubau Rückführungsterminal	12574,14	5671,32	448,7	461.7	4481767,47	5357741,16	32703895,64	5359672,48	48° 21' 26.1908"	11° 45' 09.1115"	48,35727521	11,75253096
10	Neubau Rückführungsterminal	12554,54	5671,32	448,7	461.7	4481747,99	5357738,97	32703876,25	5359669,52	48° 21' 26.1177"	11° 45' 08.1654"	48,35725492	11,75226817
11	Neubau Rückführungsterminal	12554,54	5672,97	448,7	461.7	4481747,81	5357740,61	32703876,01	5359671,16	48° 21' 26.1708"	11° 45' 08.1562"	48,35726966	11,75226561
12	Neubau Rückführungsterminal	12543,66	5672,97	448,7	461.7	4481737,00	5357739,39	32703865,25	5359669,52	48° 21' 26.1302"	11° 45' 07.6312"	48,35725840	11,75211978